


AEROPORT DE TANGER IBN BATTOUTA  
PLAN DE MASSE  
CHEMIN DE RONDE

OFFICE NATIONAL  
DES AEROPORTS



المكتب الوطني  
للمطارات

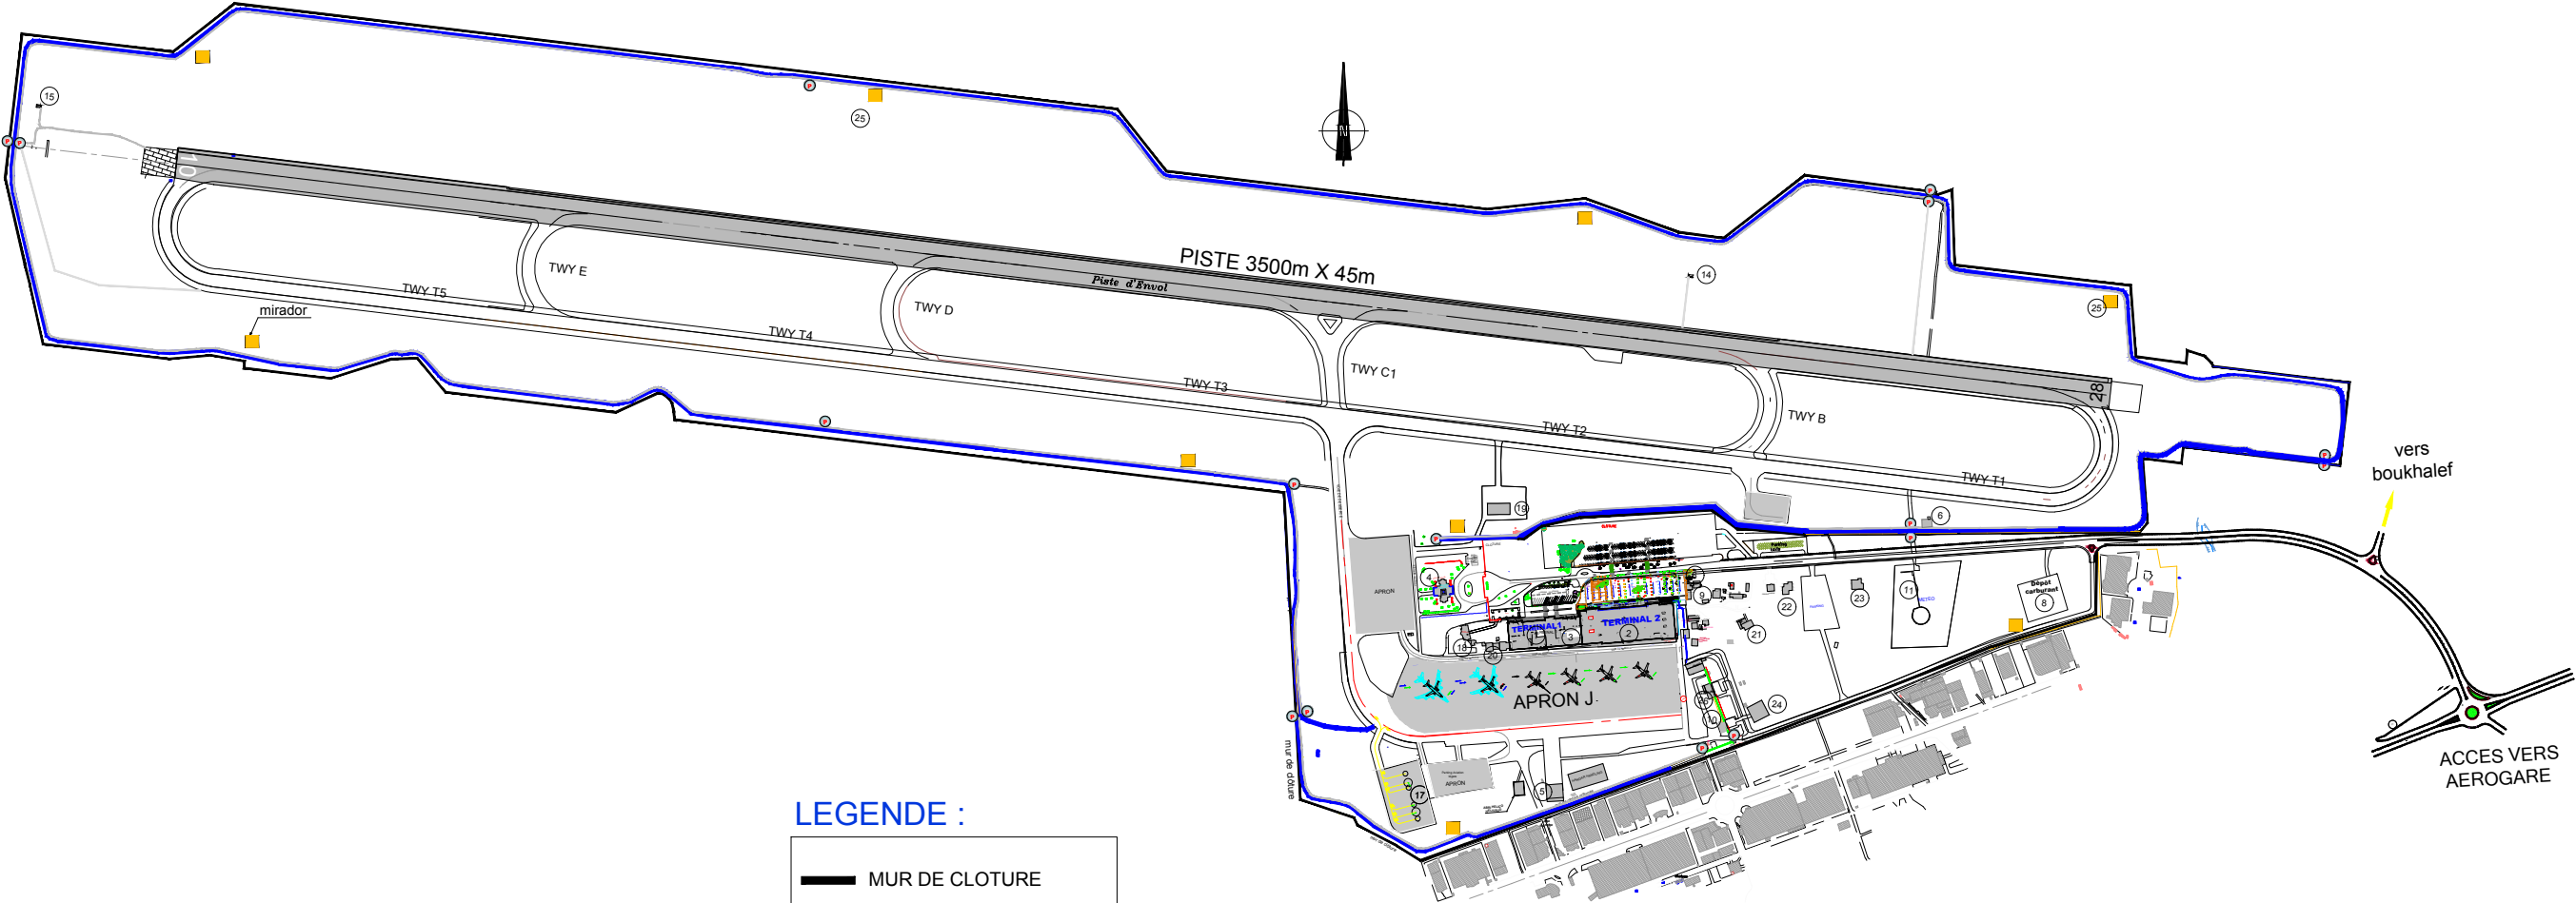

LEGENDE :

- MUR DE CLOTURE
- CHEMIN DE RONDE
- CLOTURE PERIMETRIQUE
- PORTAIL
- MIRADOR